

MARION COUNTY SURVEYOR'S OFFICE


SECTION CORNER RECORD

DEBRA S. JENKINS
MARION COUNTY SURVEYOR

SEC. 36 TWN. 15_N RNG. 2_E

BRYAN F. CATLIN, PLS
TECHNICAL SUPERVISOR

Date: 5-21-09
Party Chief: Taylor
Crew: Finney
Type of Marker: Stone with cut 'x' fd
Method of Establishment: County: 9-10-1996
IN S.P.C. E Zone, NAD 83
Name: 15023606
N: 494 261.432 1(m)
E: 49 929.922 3(m)

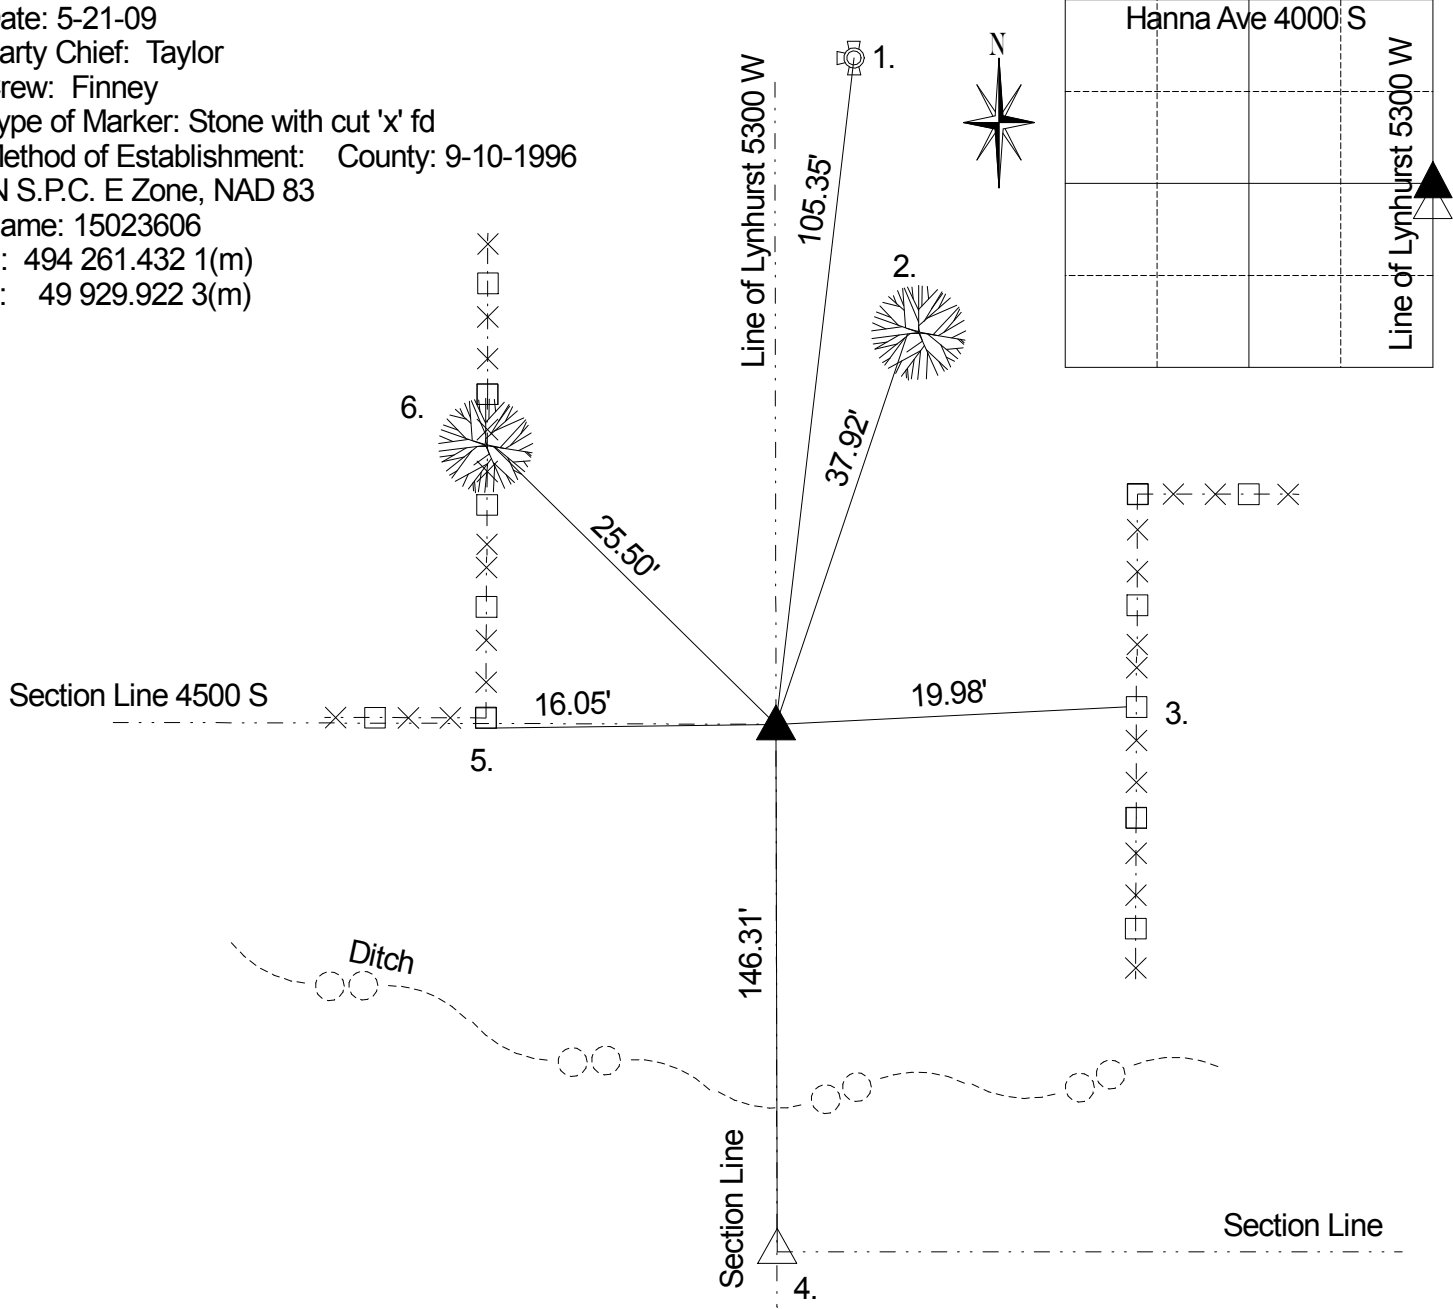

Corner originally set as a post in 1820 By Wm. B. Laughlin with the following witnesses: 13” sugar bearing S 25 W 43 links and a 13” dogwood bearing N 32 E 30 links.(Marion County Atlas p. 2) A survey by H.B. Fatout on October 24, 1882 indicates no stone or witnesses.(Decatur Legal Book p. 25) Corner referenced by Wilcoxen on 9/15/1980 and called a 1x1x2 stone with cut x. Corner referenced by Wilcoxen on 3/22/90 and called a stone found with cut x. Corner referenced by Wilcoxen on 12/17/95 and called a stone found with cut x. Corner referenced by Wilcoxen on 9/10/1996 and called a stone found with cut x. Corner referenced by Wilcoxen on 4/23/2001 and called a stone found with cut x. Corner referenced by Taylor on 5/21/09 and called a stone found with cut x.

REF.	DISTANCE	DESCRIPTION
1.	105.35'	Top nut of fire hydrant
2.	37.92'	Survey marker nail w/ brass washer W 12" walnut tree 4" up
3.	19.98'	Survey marker nail w/brass washer W fence post 4" up
4.	146.31'	Due S to WQ 31-15-3 (5/8" rebar w/ aluminum cap)
5.	16.05'	SE corner of fence post 18" up
6.	25.50'	PK nail w/ brass washer E 25" mulberry 10" up